

REASUMMARY

REASUMMARY

PARKING REQUIRED

Parking Required - PH 3 - Building 3300	
Parking Req'd	Permit Factor
Area (SF)	Spaces
Occupancy	
Industrial	111,500 SF / 1,075.0
	111,500 SF
<u>PARKING PROVIDED</u>	
Parking Provided - PH 3 - Building 3100	
Parking Type	Count
Accessible Stall	5 / 5 x 3.6m
Regular 2.65x5.5m	159
Compact 2.4x4.8m	658
Parallel 2.8m/6.7m	5
	967
Parking Provided - PH 3 - Building 3200	
Parking Type	Count
Accessible Stall	5 / 5 x 3.6m
Regular 2.65x5.5m	215
Compact 2.4x4.8m	411
	261
Parking Provided - PH 3 - Building 3300	
Parking Type	Count
Accessible Stall	5 / 5 x 3.6m
Regular 2.65x5.5m	81
Compact 2.4x4.8m	20

ARCHITECTURE + DESIGN INC
100 WOODWARD AVENUE, DETROIT, MI 48226-3040

SEBP - PH3 - Build to Suit


99265 Airport Way, Pitt Meadows

Site Plan

LOT DATE 13/11/2020 1720-03

0-Λ003

COAH

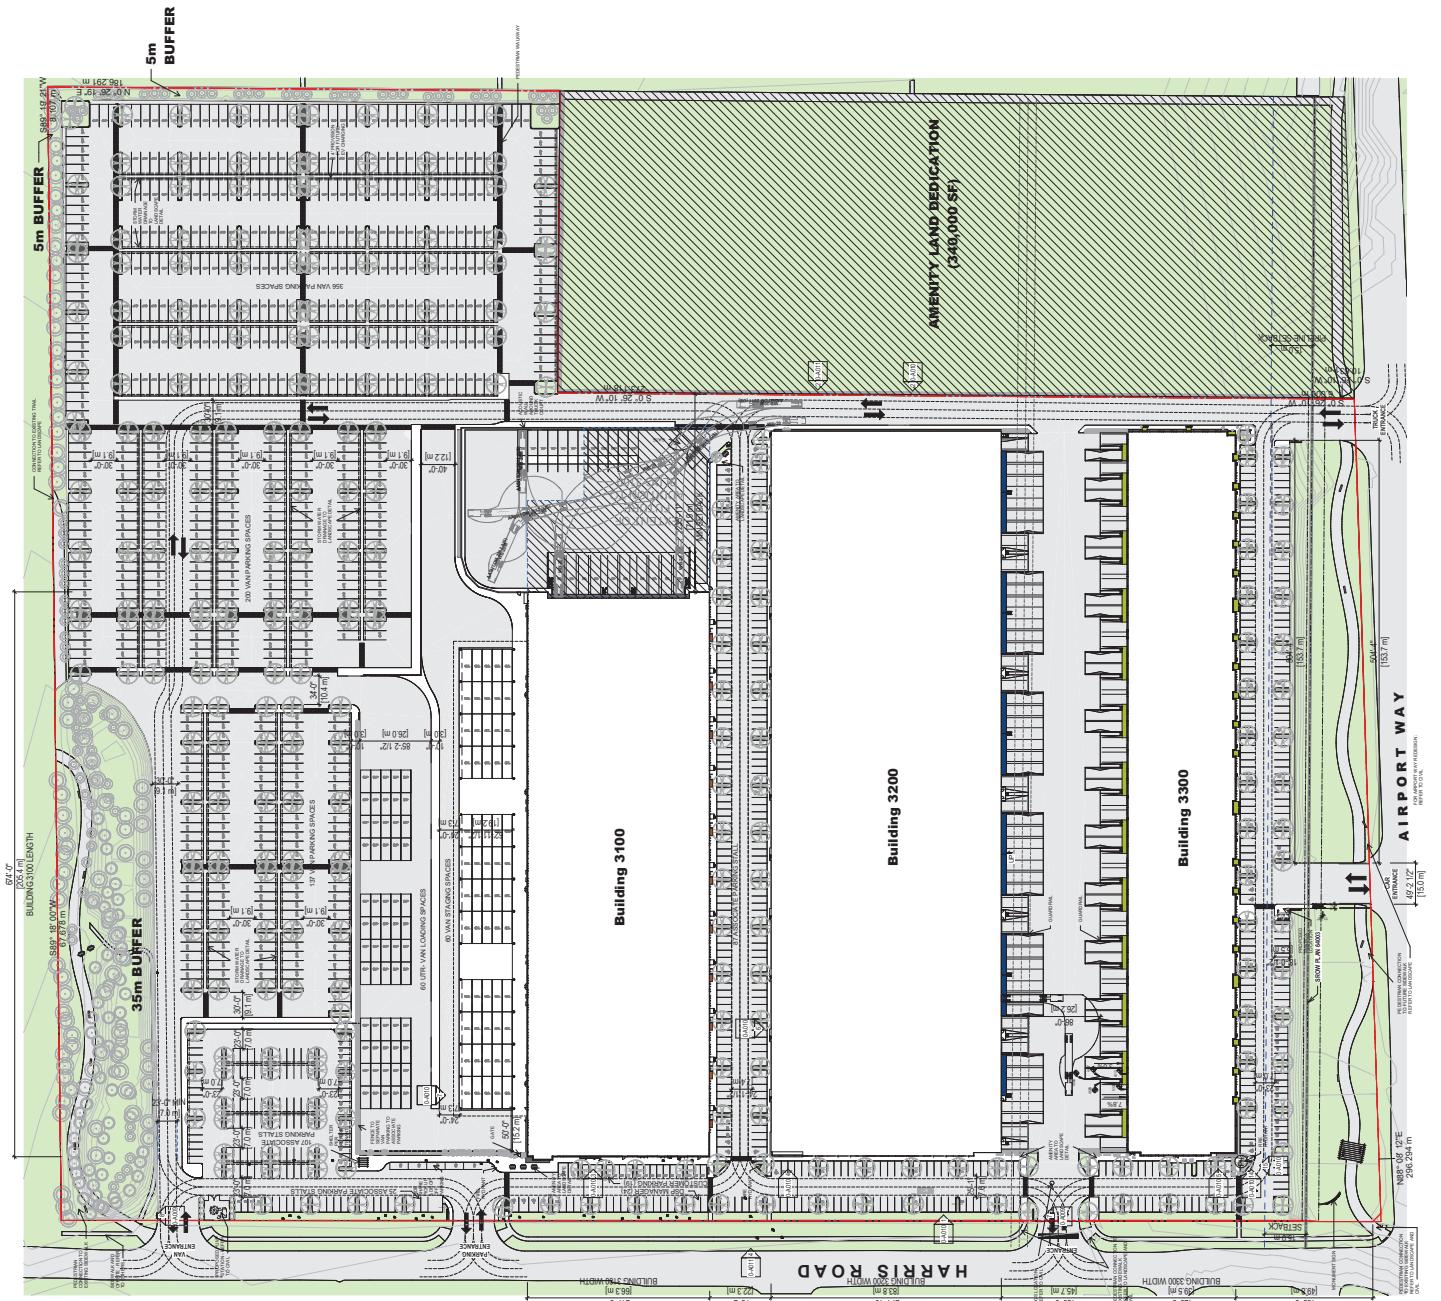

Site Plan - PH3